



Type A - Ground Floor Plan

Gross floor area 1531,00 sqm  
 Net internal area 1389,00 sqm  
 Future expansion area 875,00 sqm (first floor)

JV GROUP LEADER

NOMINATED SUB CONSULTANT

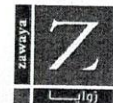

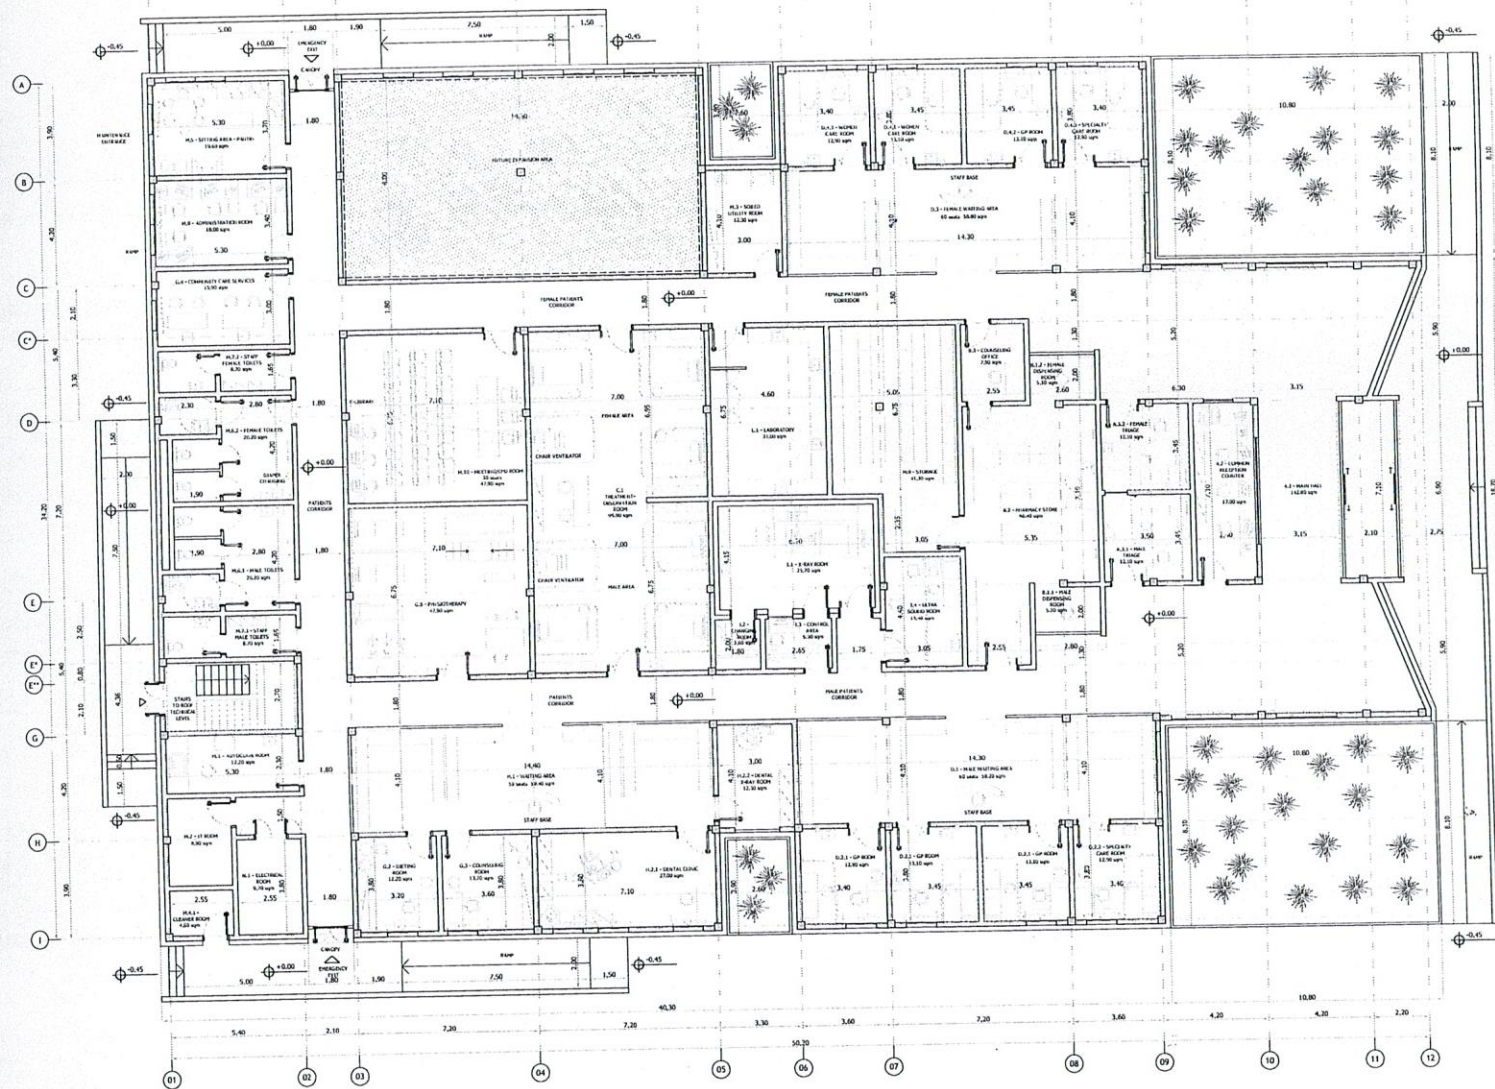

### Type B - Ground Floor Plan

Gross floor area 1531,00 sqm  
 Net internal area 1277,30 sqm  
 Future expansion area 114,40 sqm + 875,00 (first floor)

JV GROUP LEADER



NOMINATED SUB CONSULTANT

